



NOTES :


All dimensions must be checked on site and not scaled from this drawing  
Original drawing size = A1  
(841x594mm)

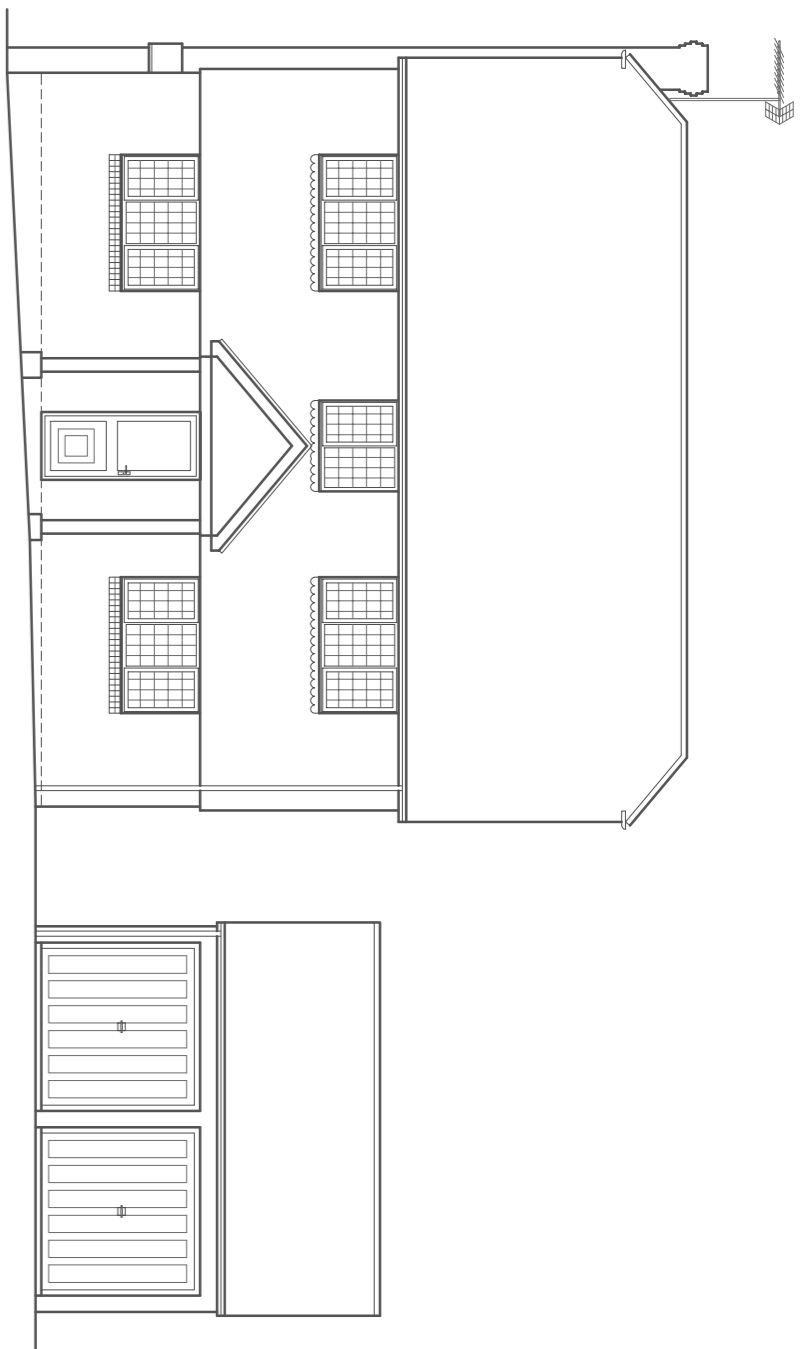


PROPOSED FRONT ELEVATION  
Scale 1 : 100

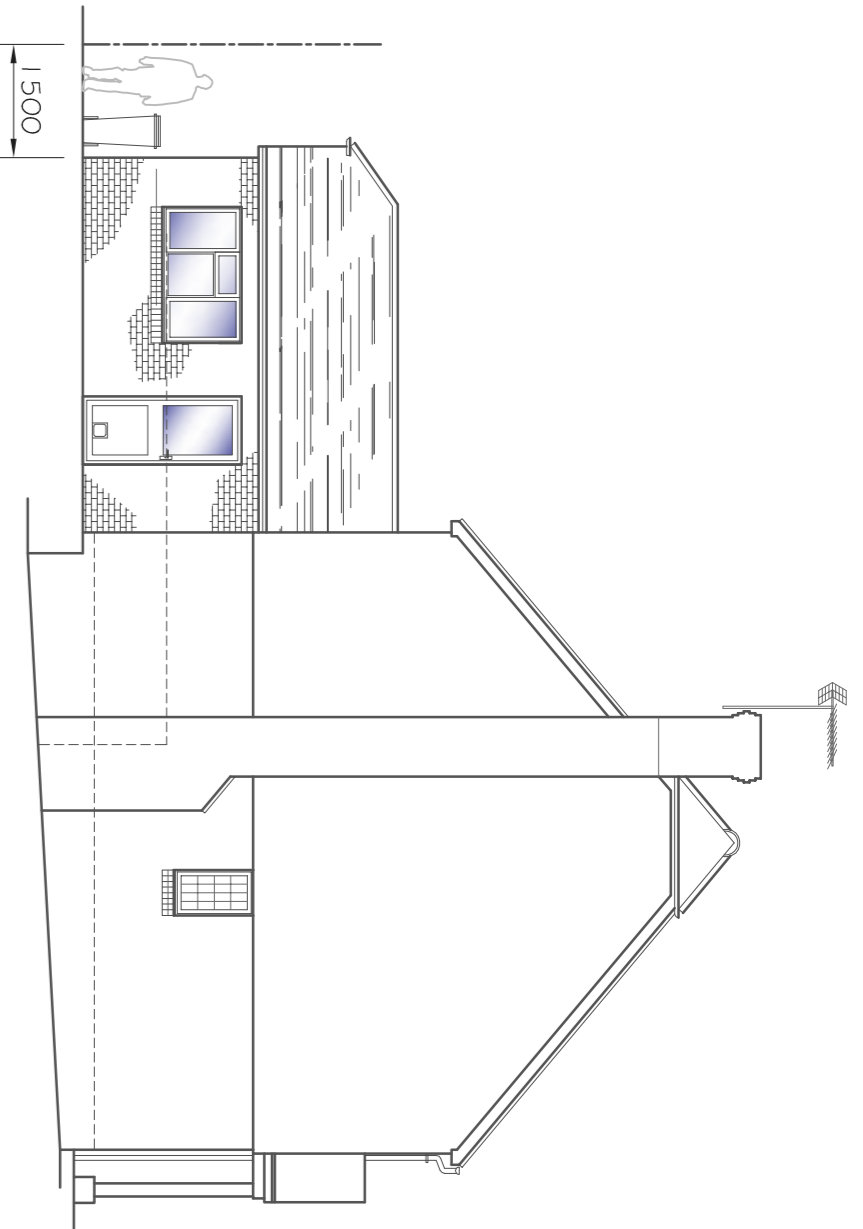


PROPOSED SIDE ELEVATION  
Scale 1 : 100

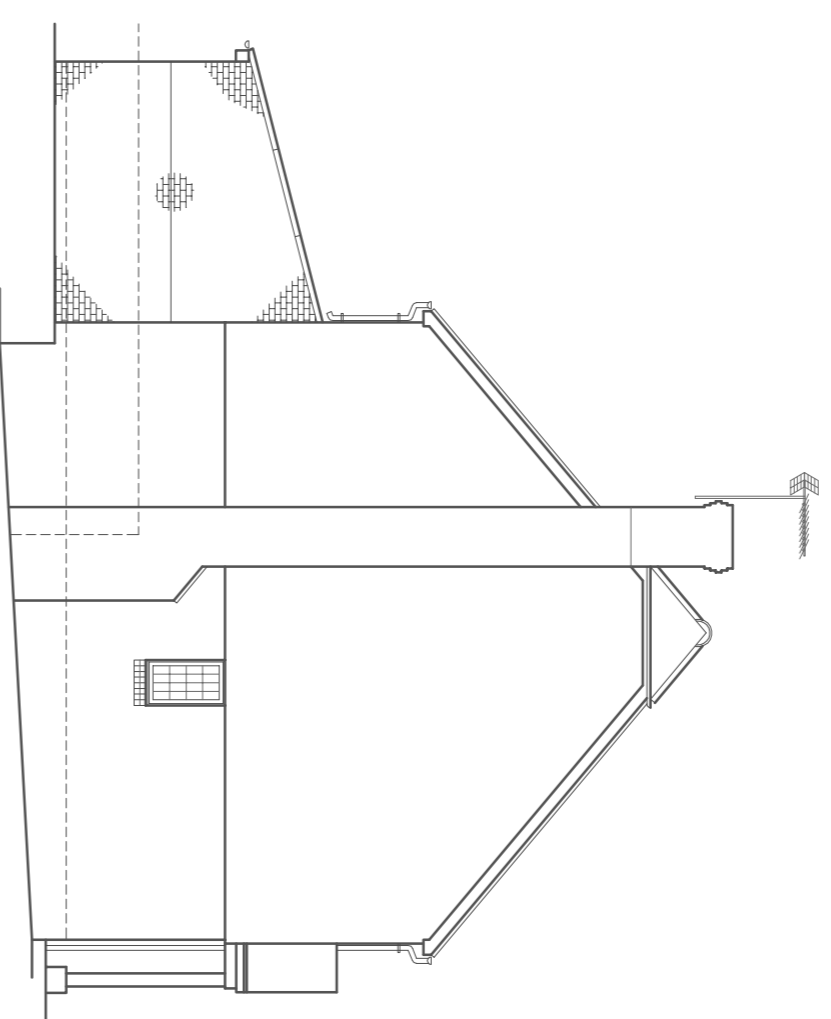


PROPOSED SIDE ELEVATION  
Scale 1 : 100

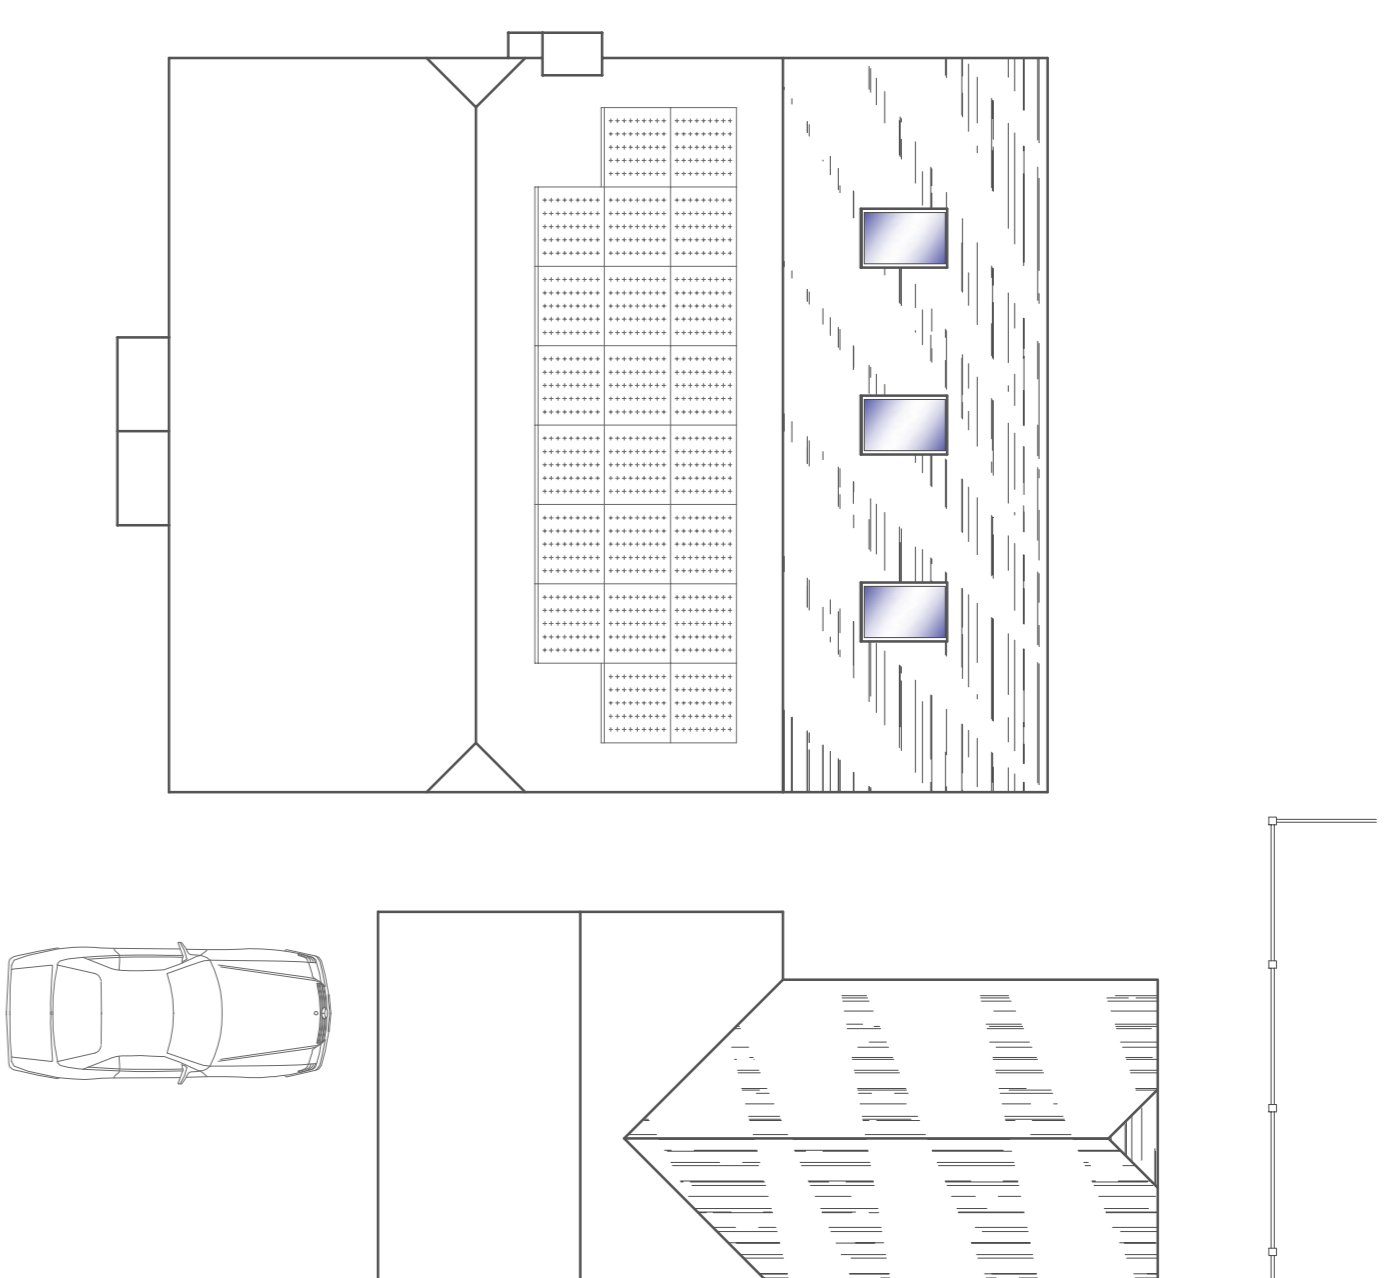


PROPOSED ROOF PLAN  
Scale 1 : 100

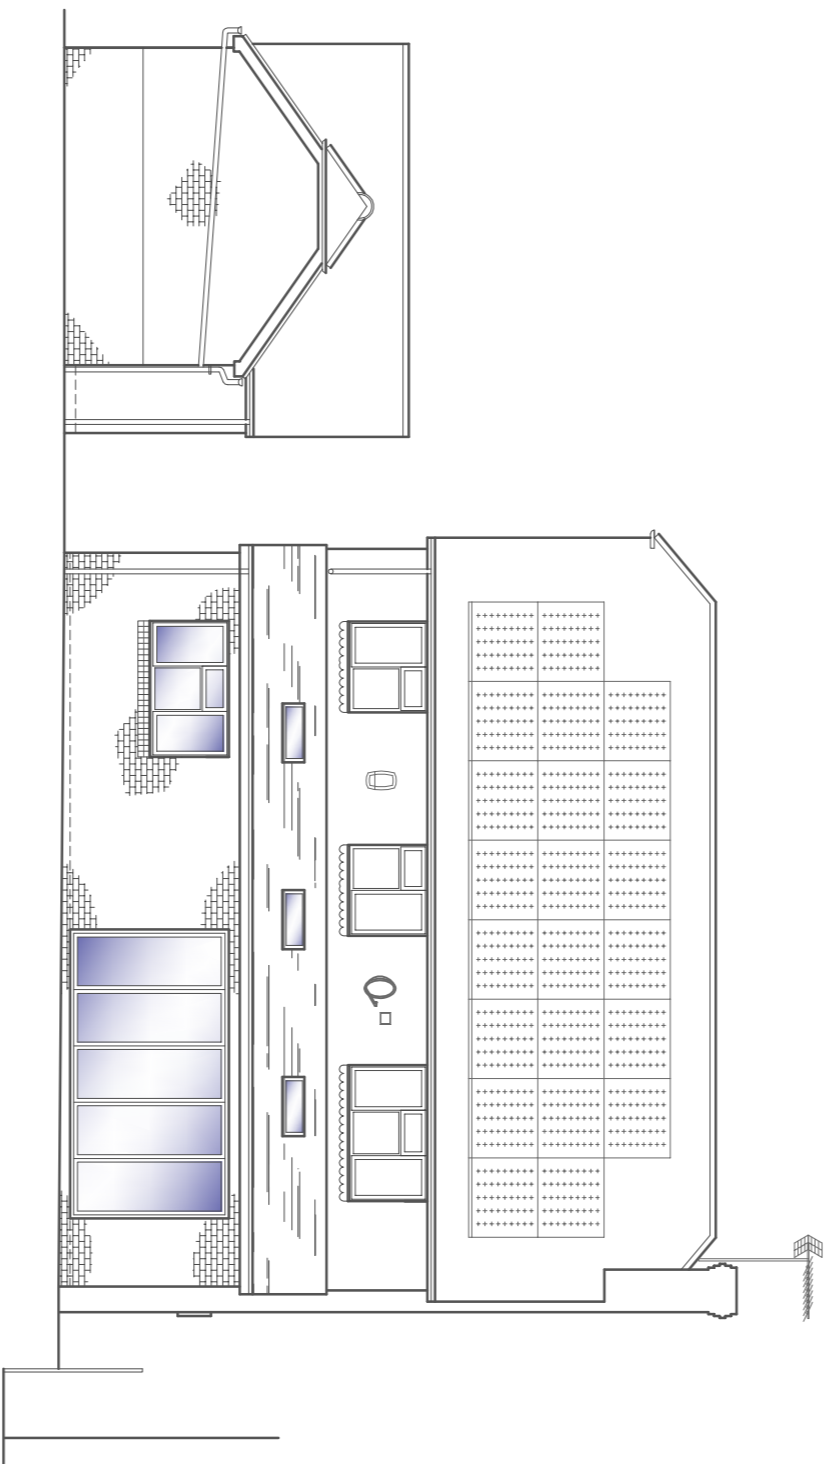


PROPOSED REAR ELEVATION  
Scale 1 : 100

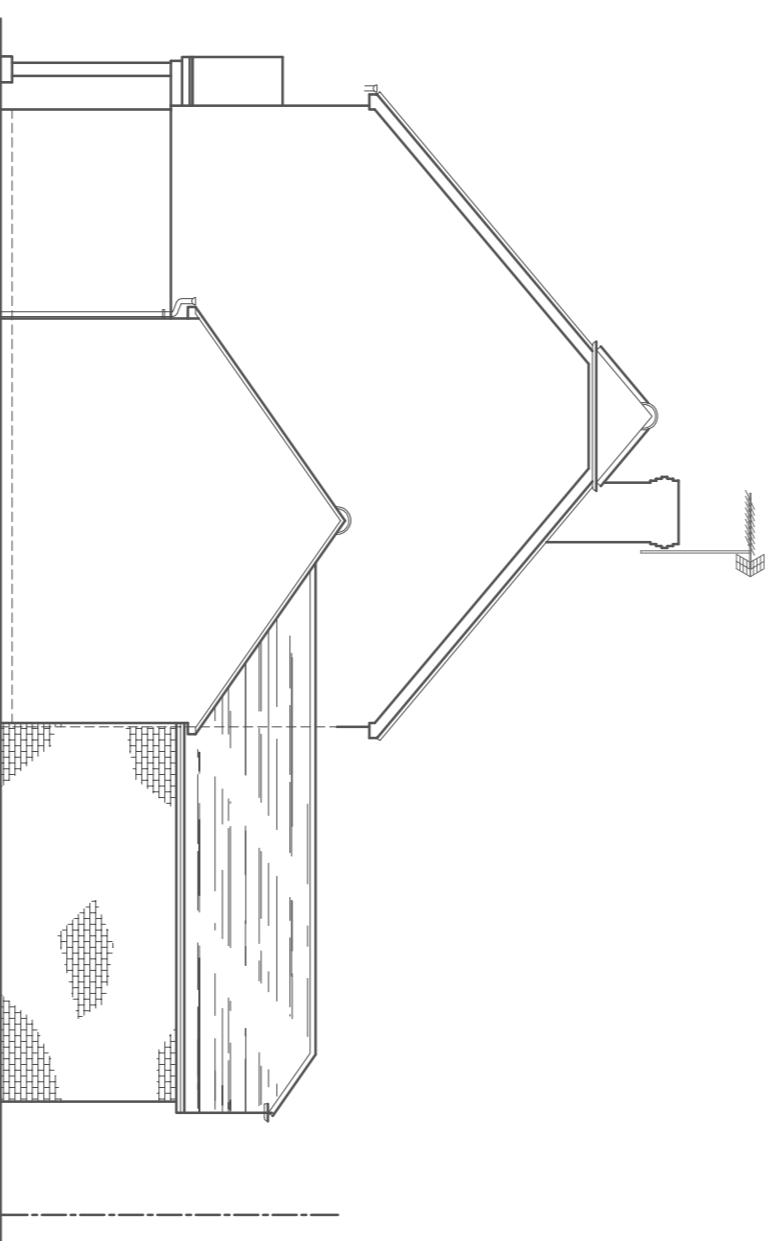


PROPOSED SIDE ELEVATION  
Scale 1 : 100

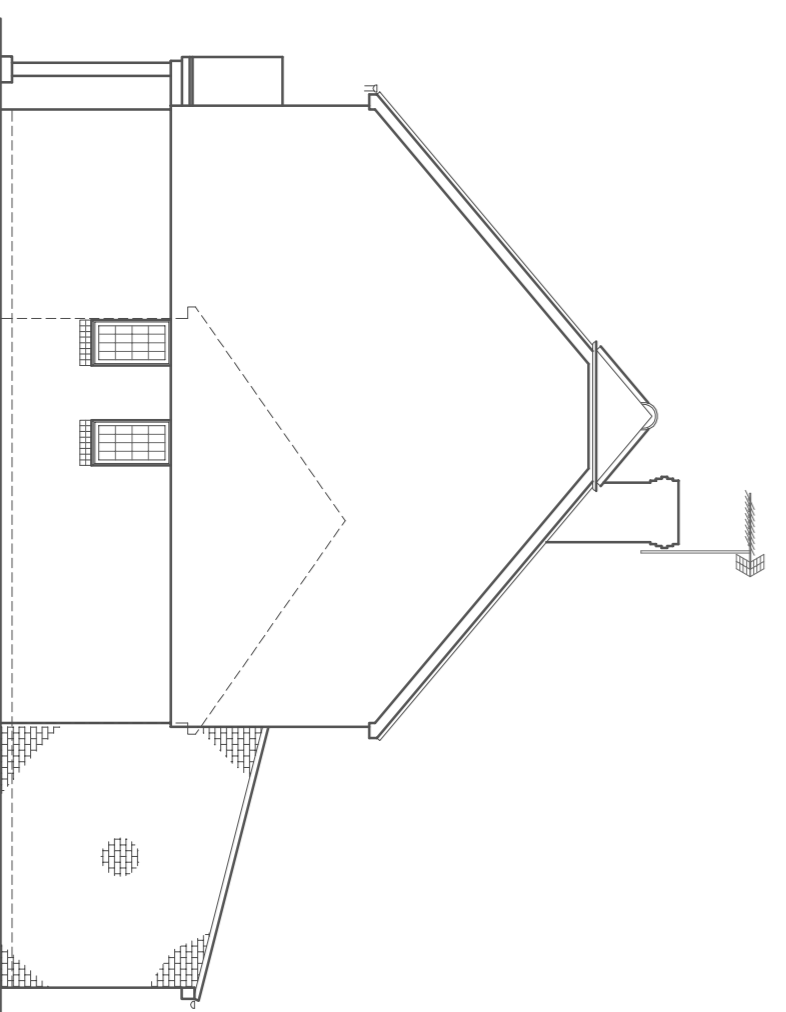

PROPOSED SIDE ELEVATION  
Scale 1 : 100

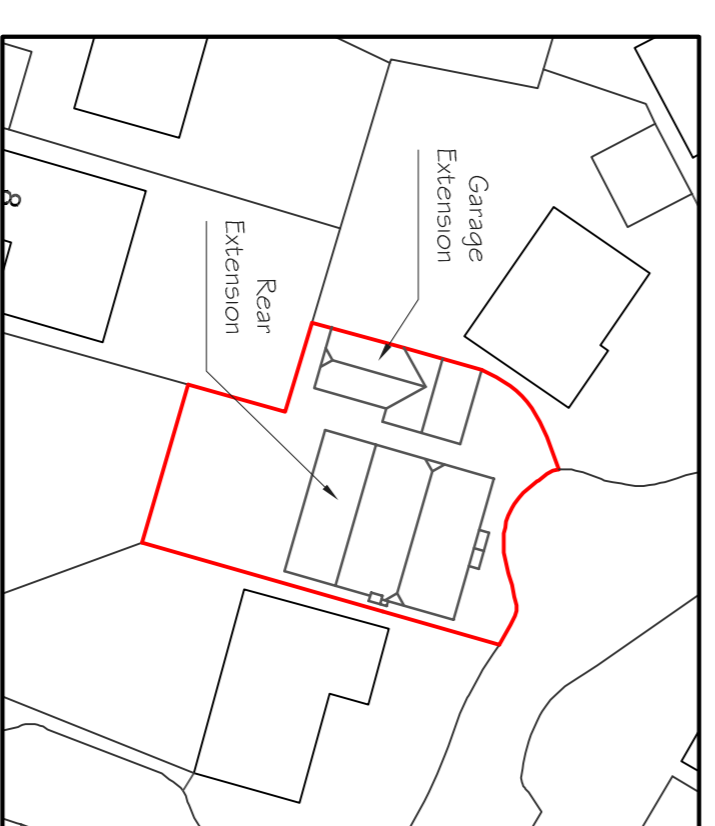

BLOCK PLAN  
Scale 1 : 500

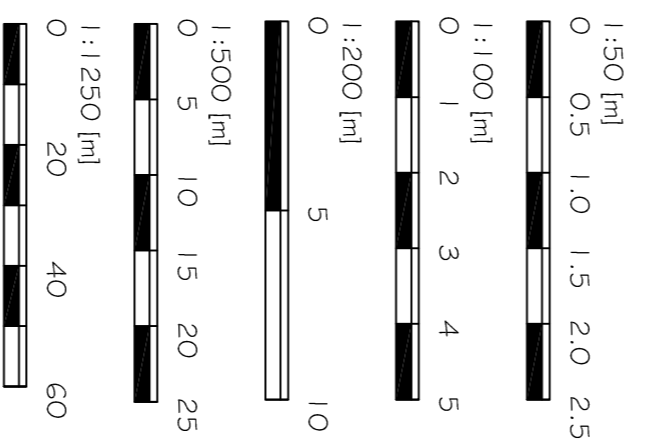

**A.D. Draughting**  
Architectural services

Alex Dawson  
www.aaddraughting.co.uk  
t : 01672 511412  
m : 0779 134 1088

Client MR & MRS DEANE

Job Title  
GARAGE EXTENSION AT:  
5 STARING CLOSE,  
MIDDLELEAZE,  
SWINDON,  
SN5 5TH.

Drawing Title  
PROPOSED ELEVATIONS  
PROPOSED PLANS

Scale A5 SHOWN  
Date 14/08/2013 Drawn AD

Drawing No. AD-CD-002  
Rev A